




Principedoorsnede - 1:50

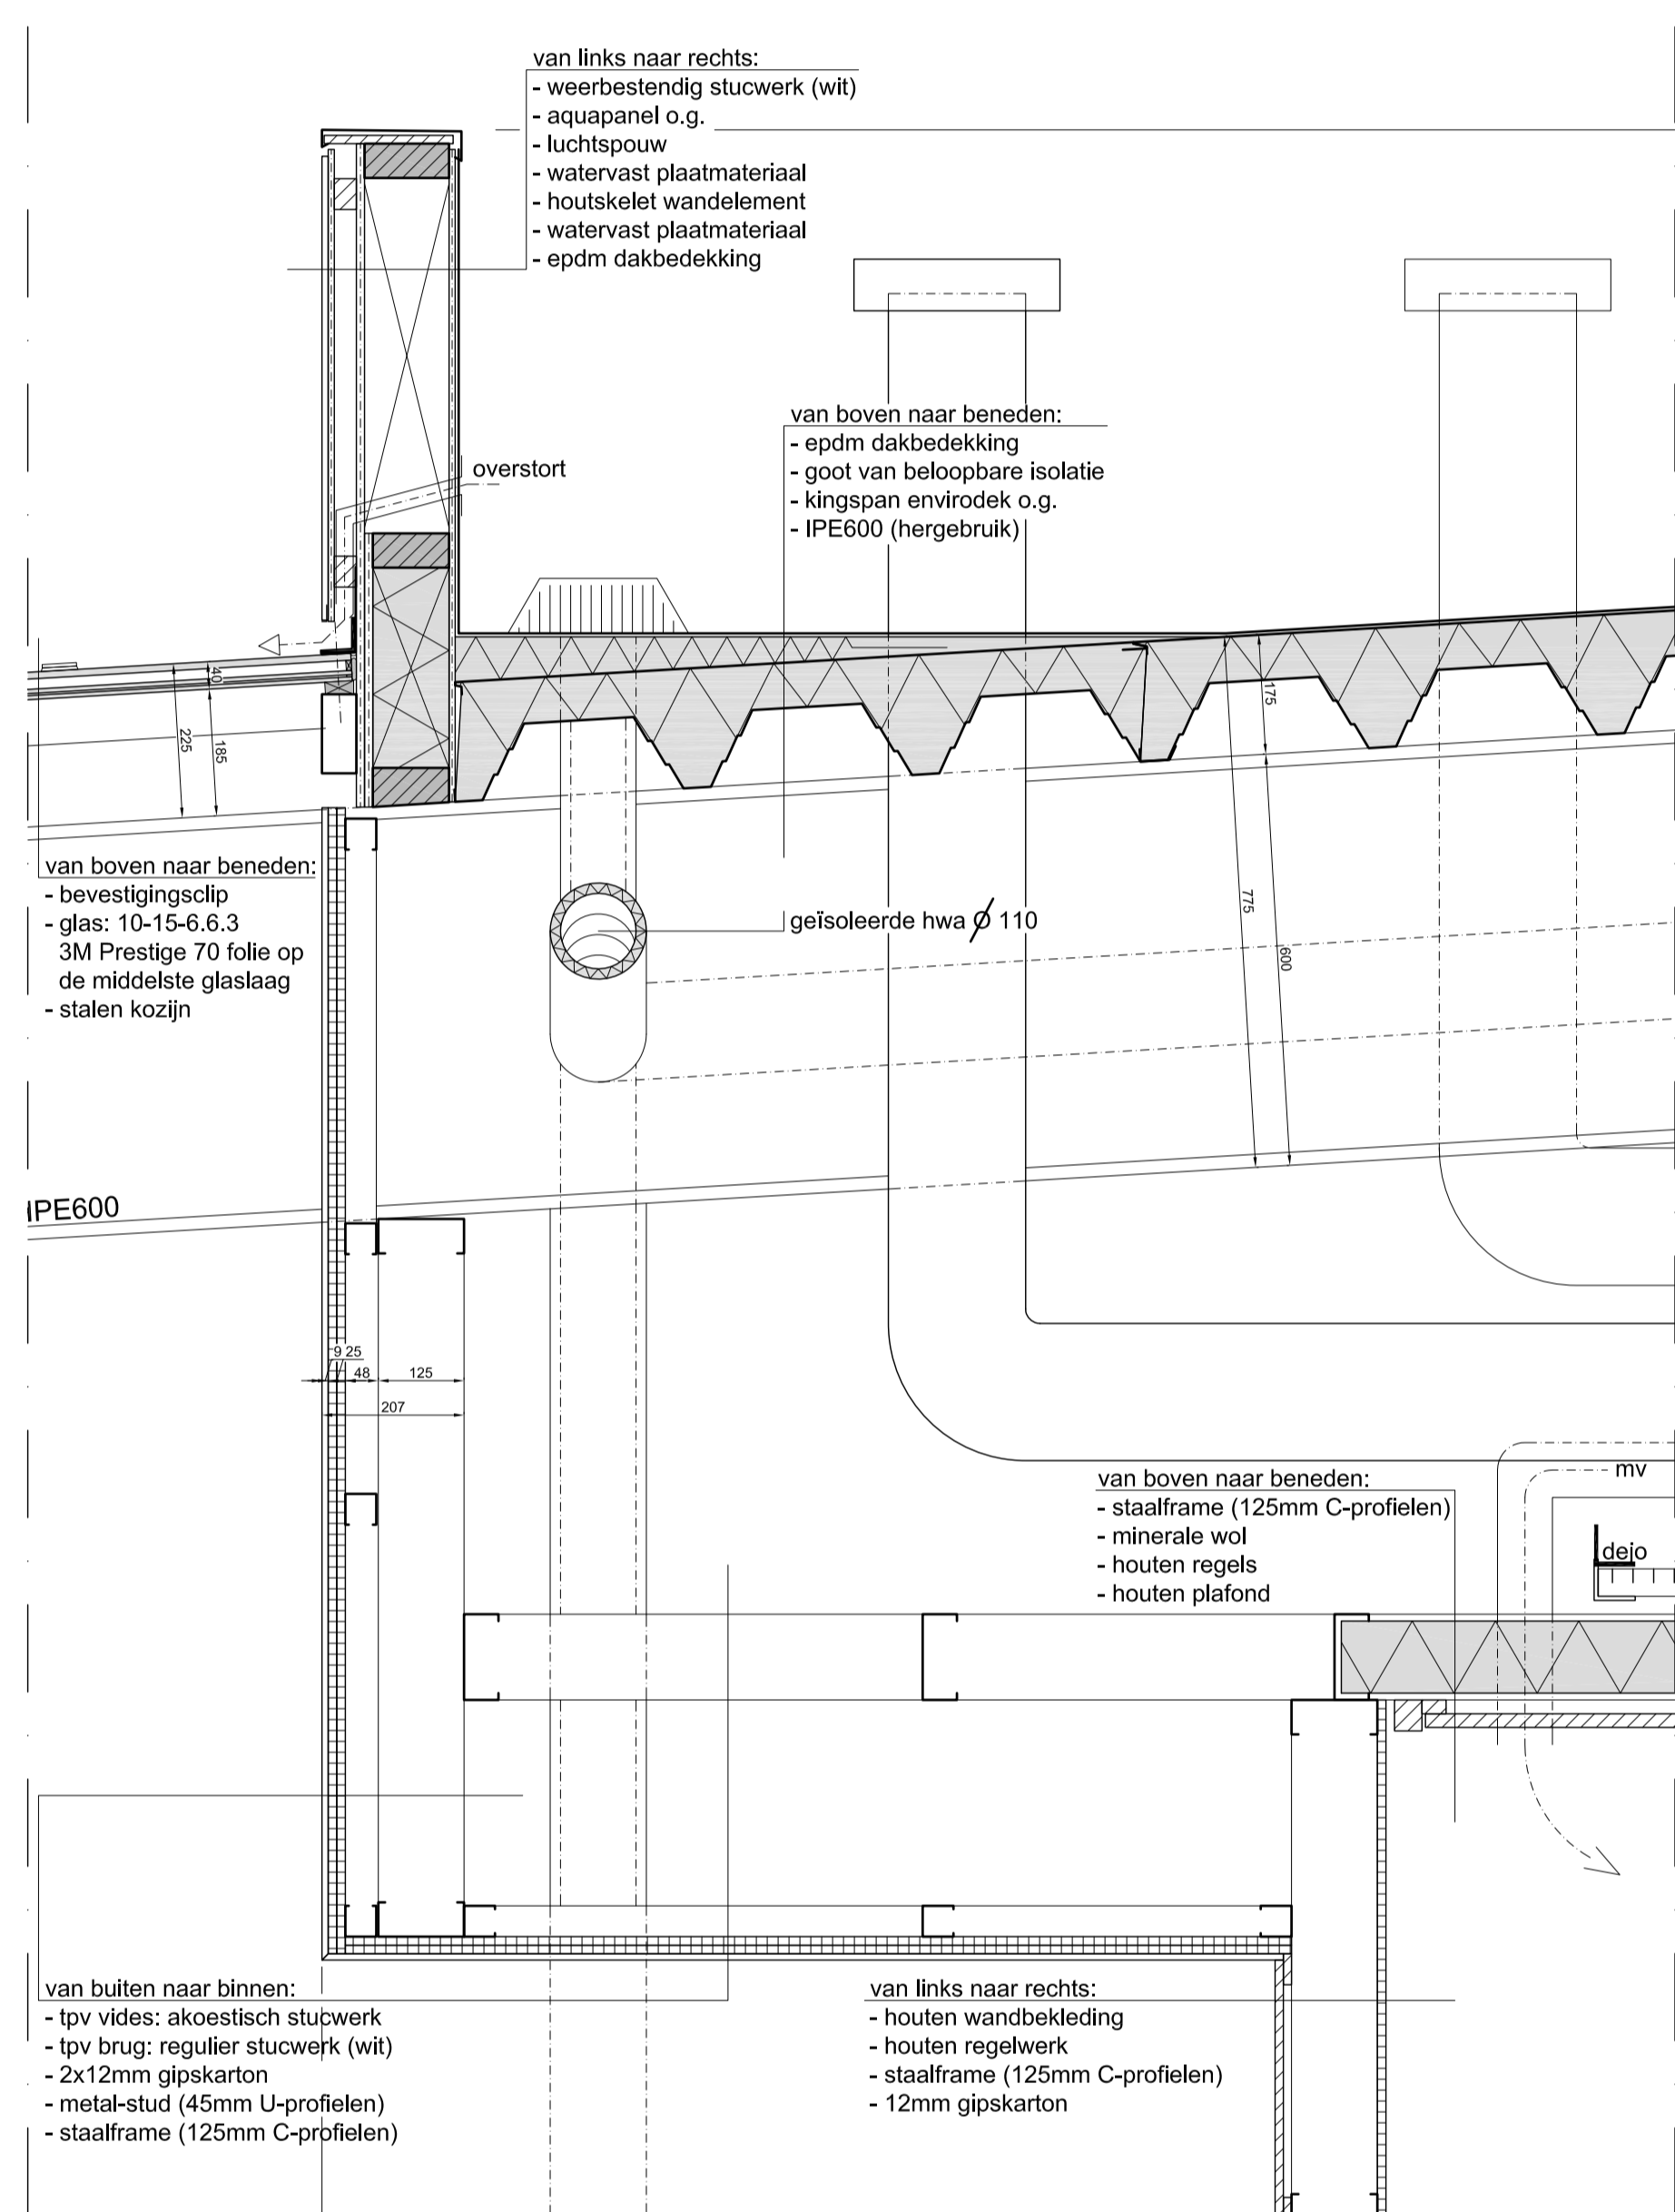


Detail V1 - 1:10

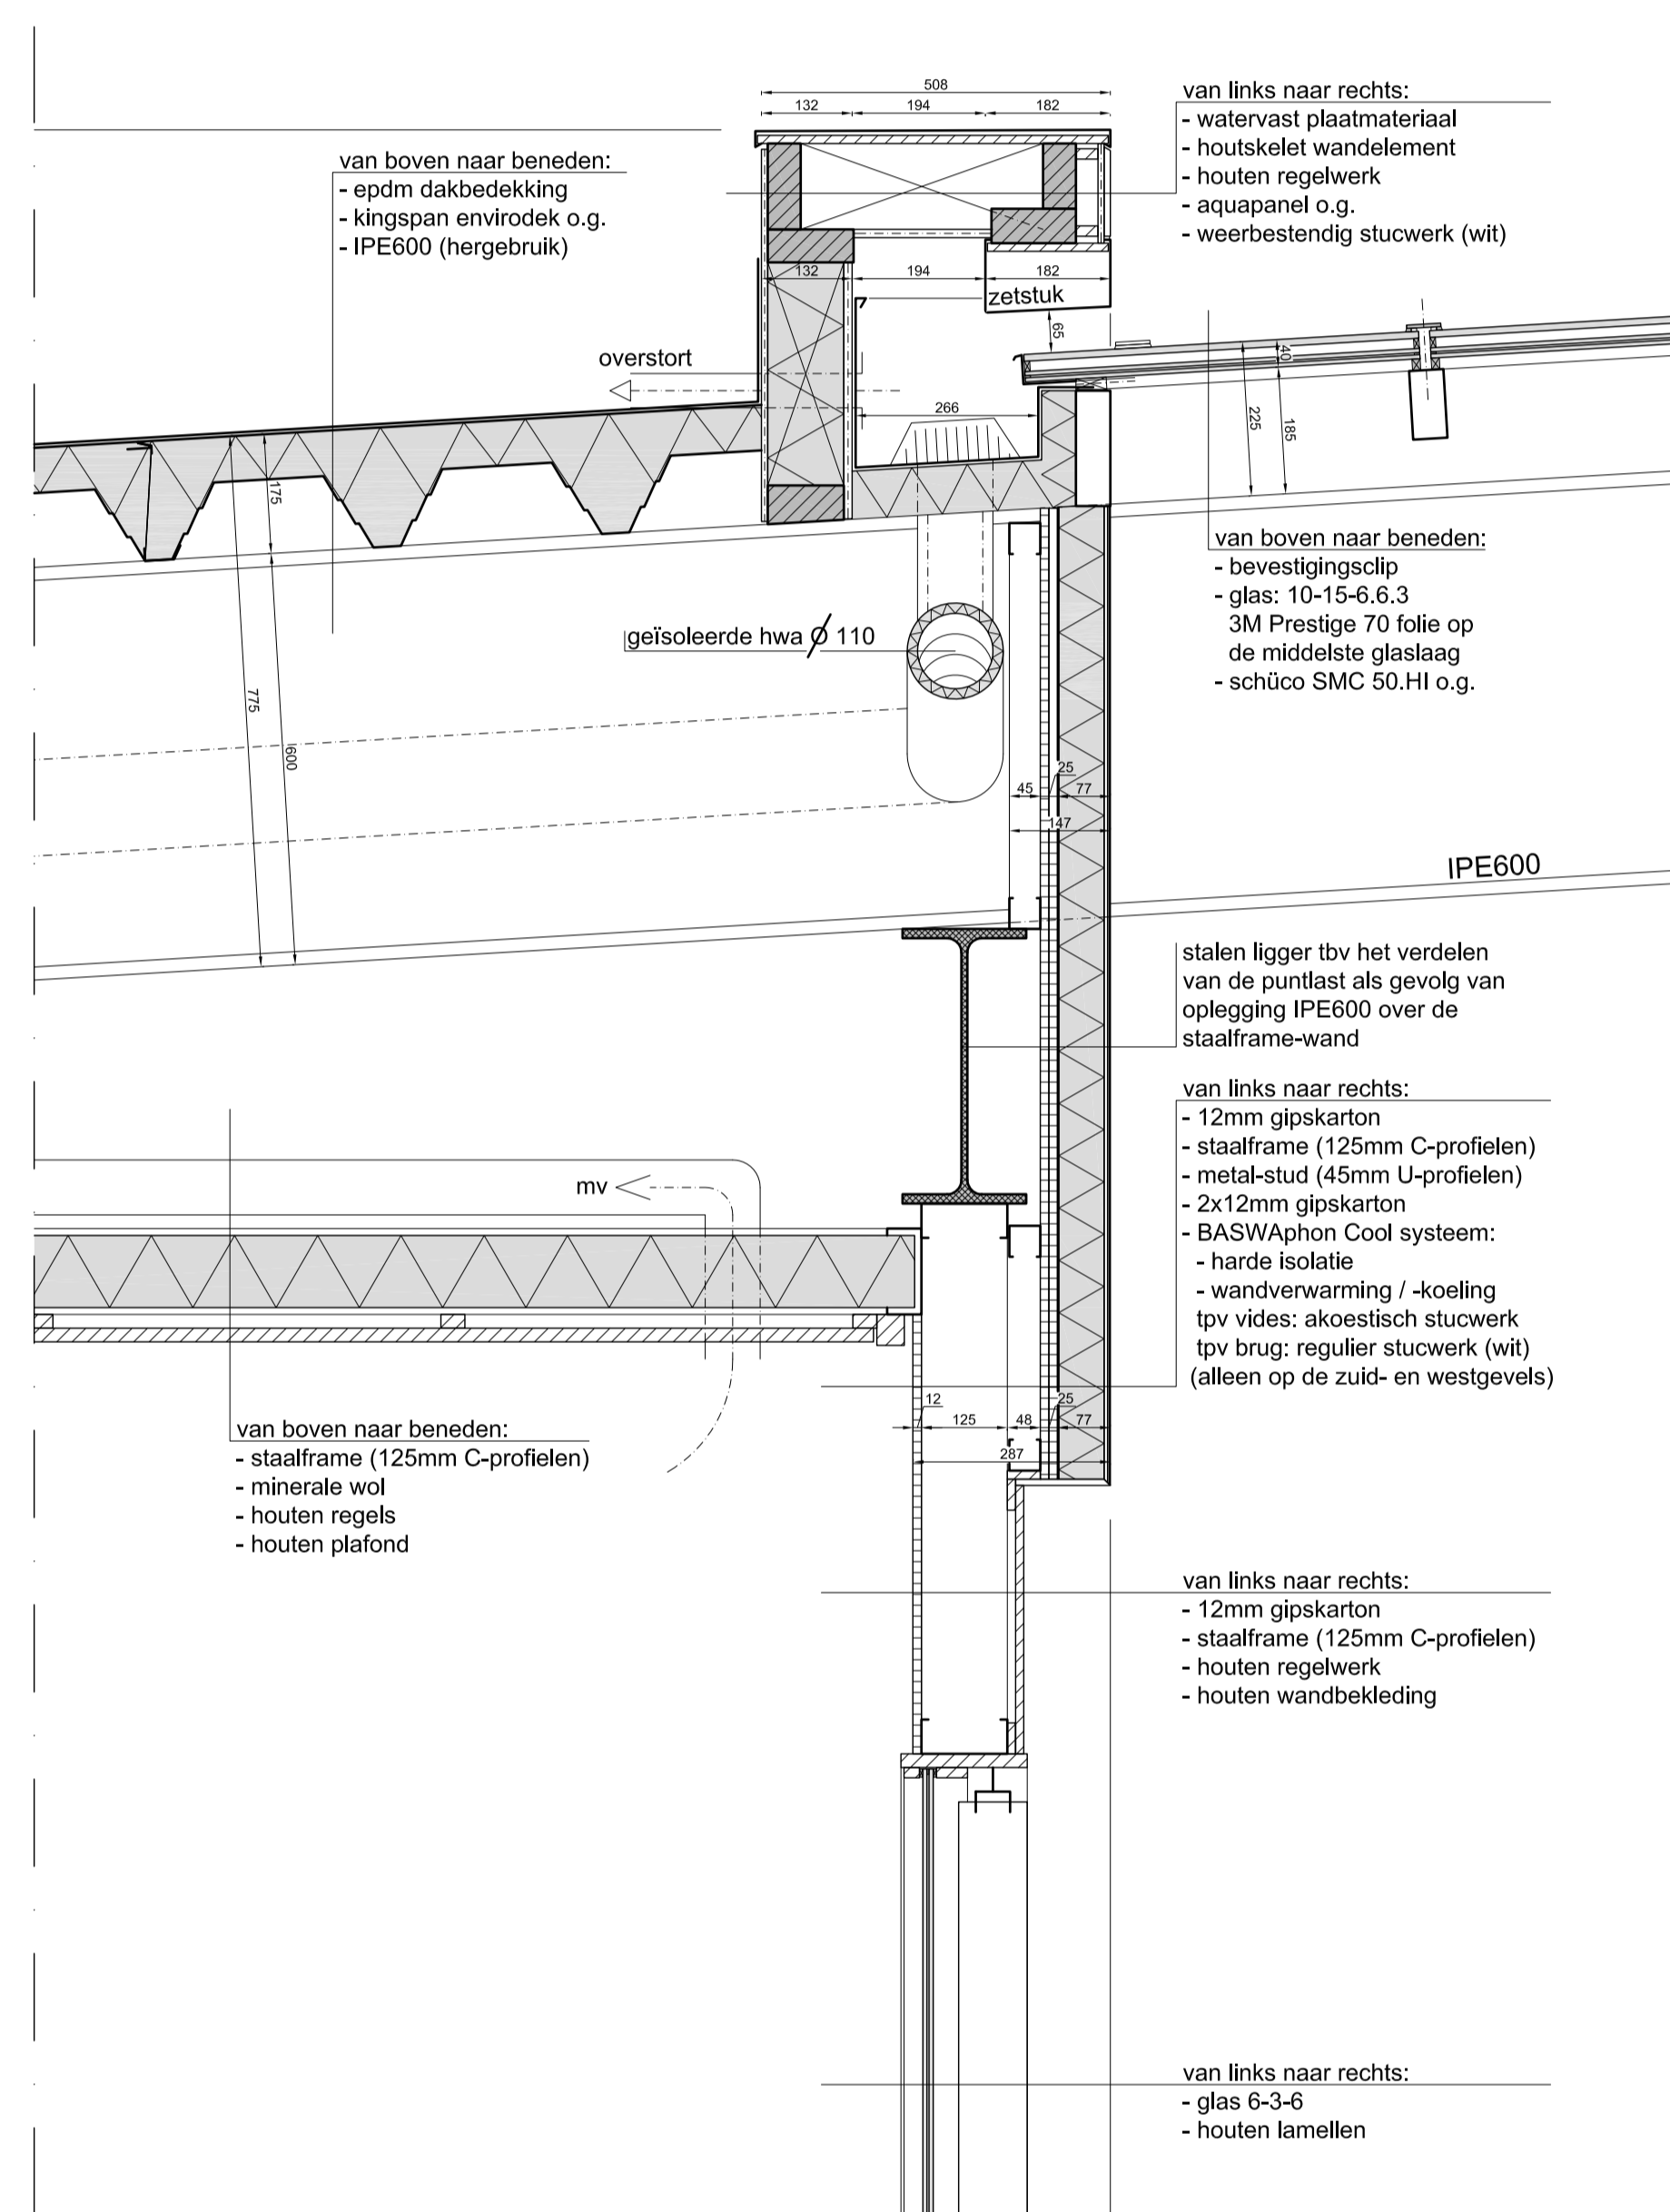


Detail V2 - 1:10

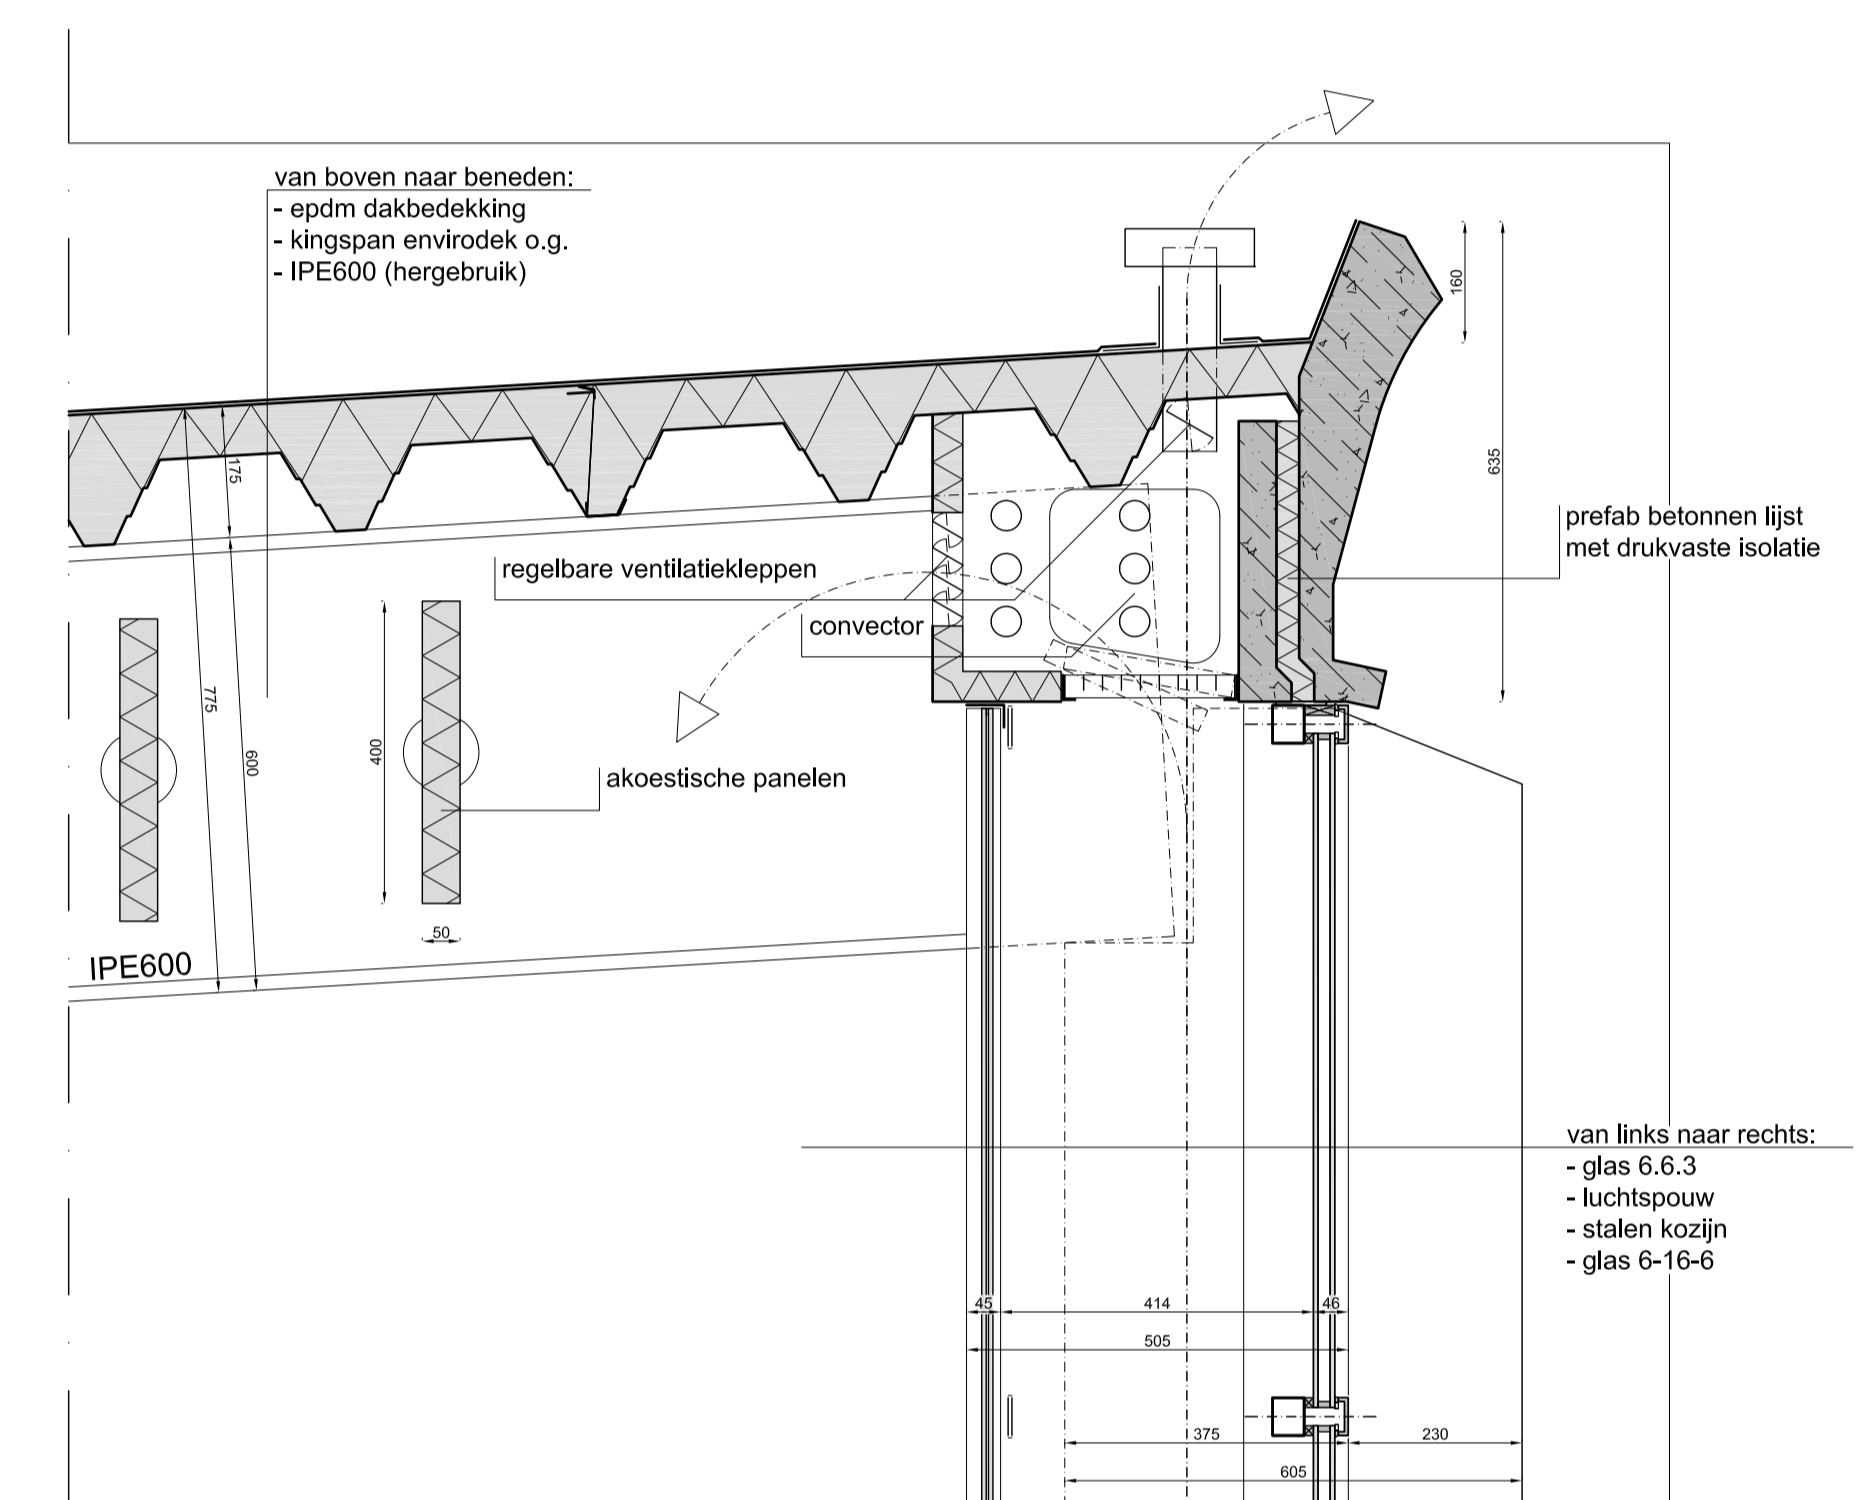


Detail V5 - 1:10

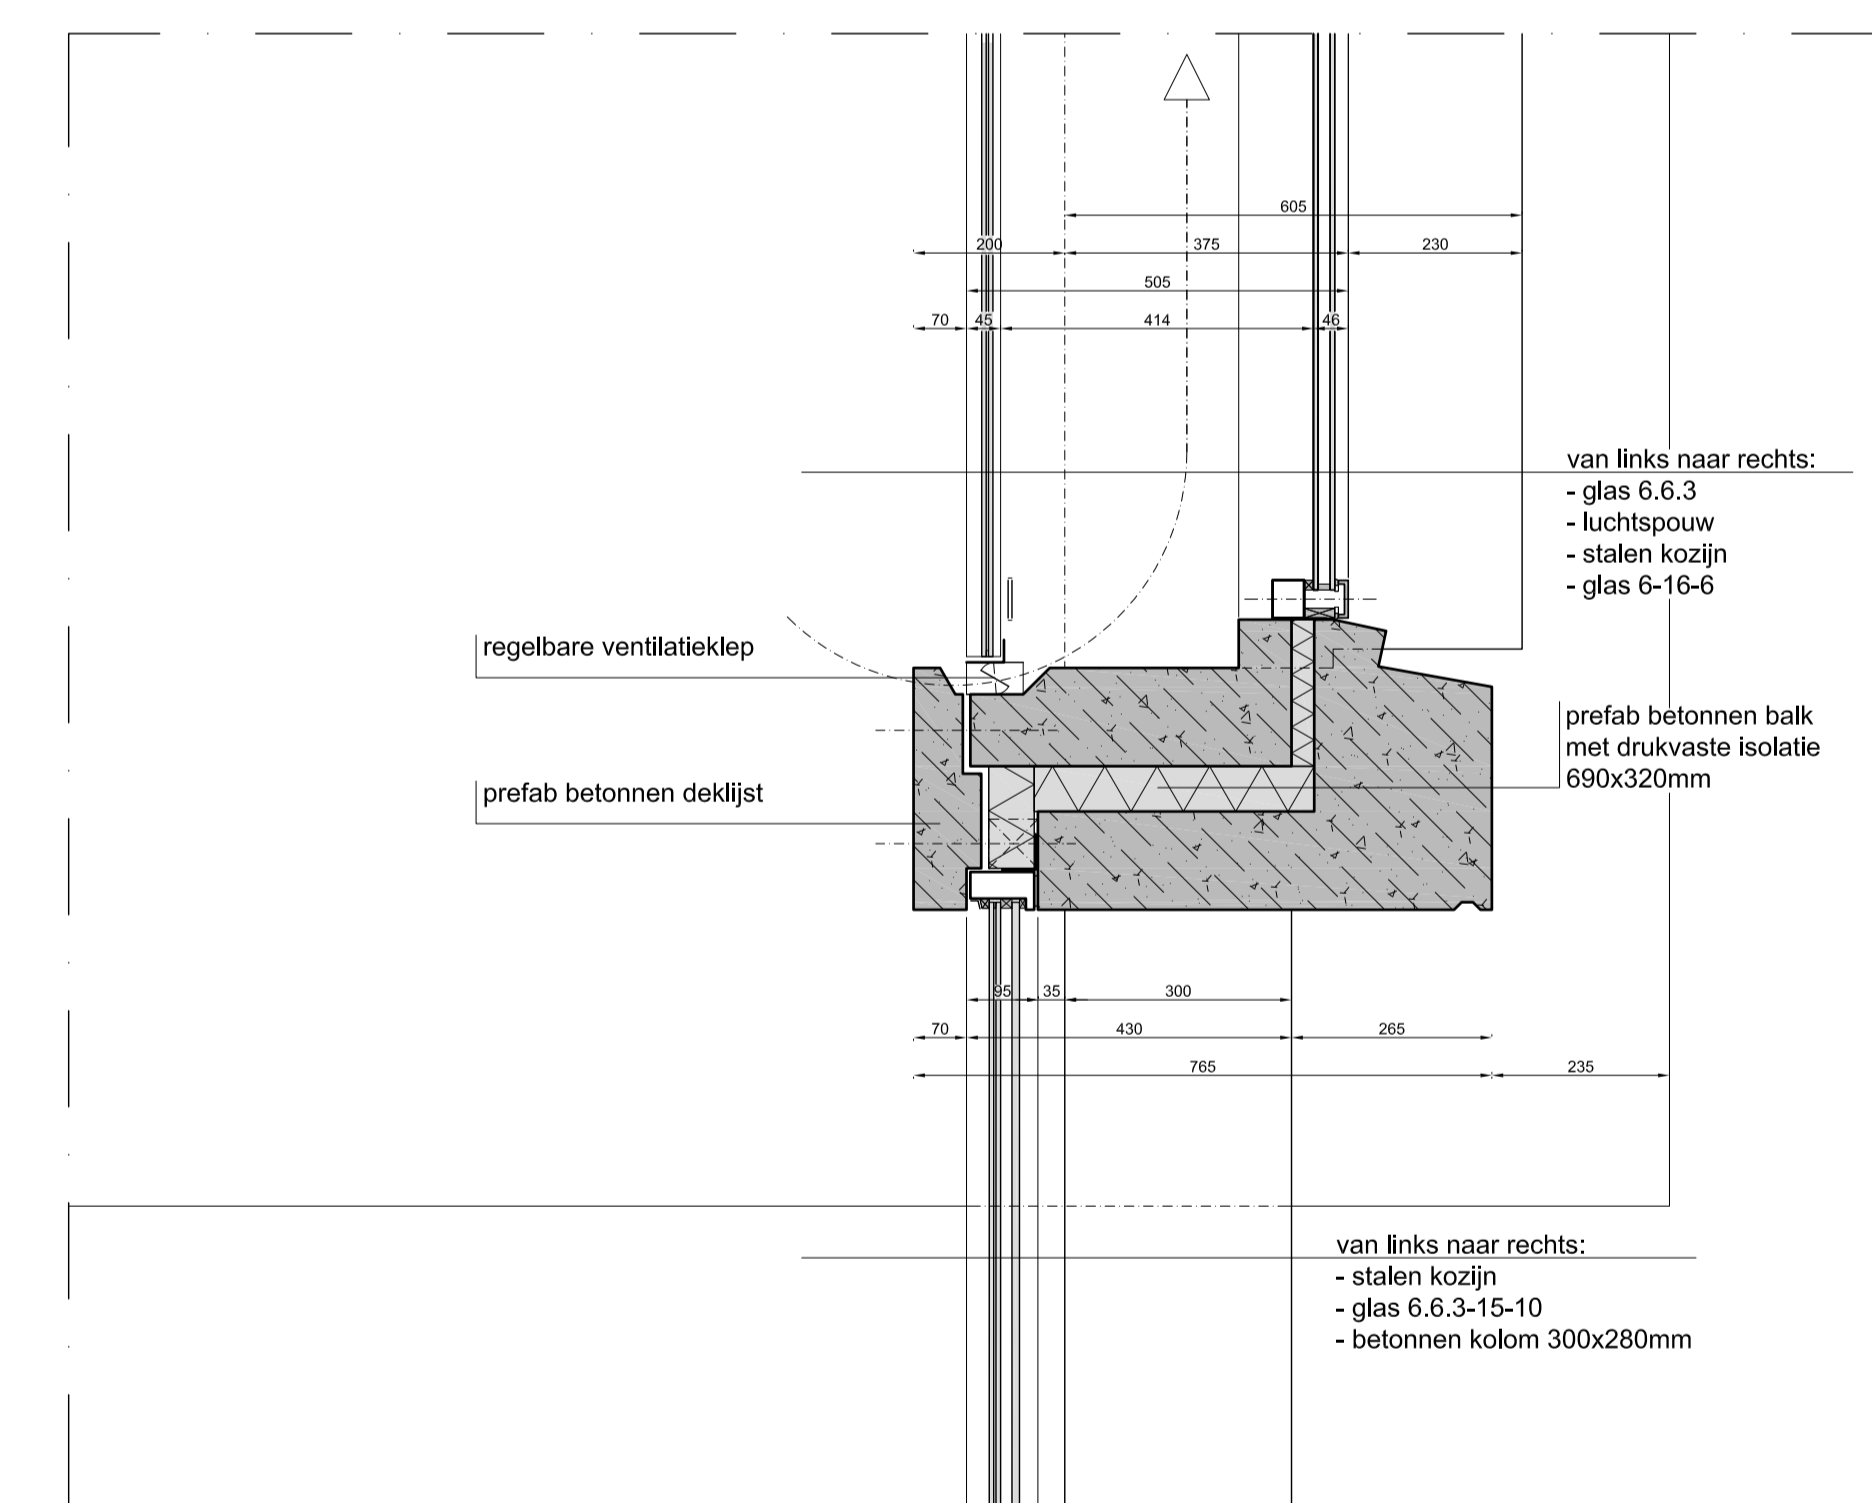


Detail V6 - 1:10

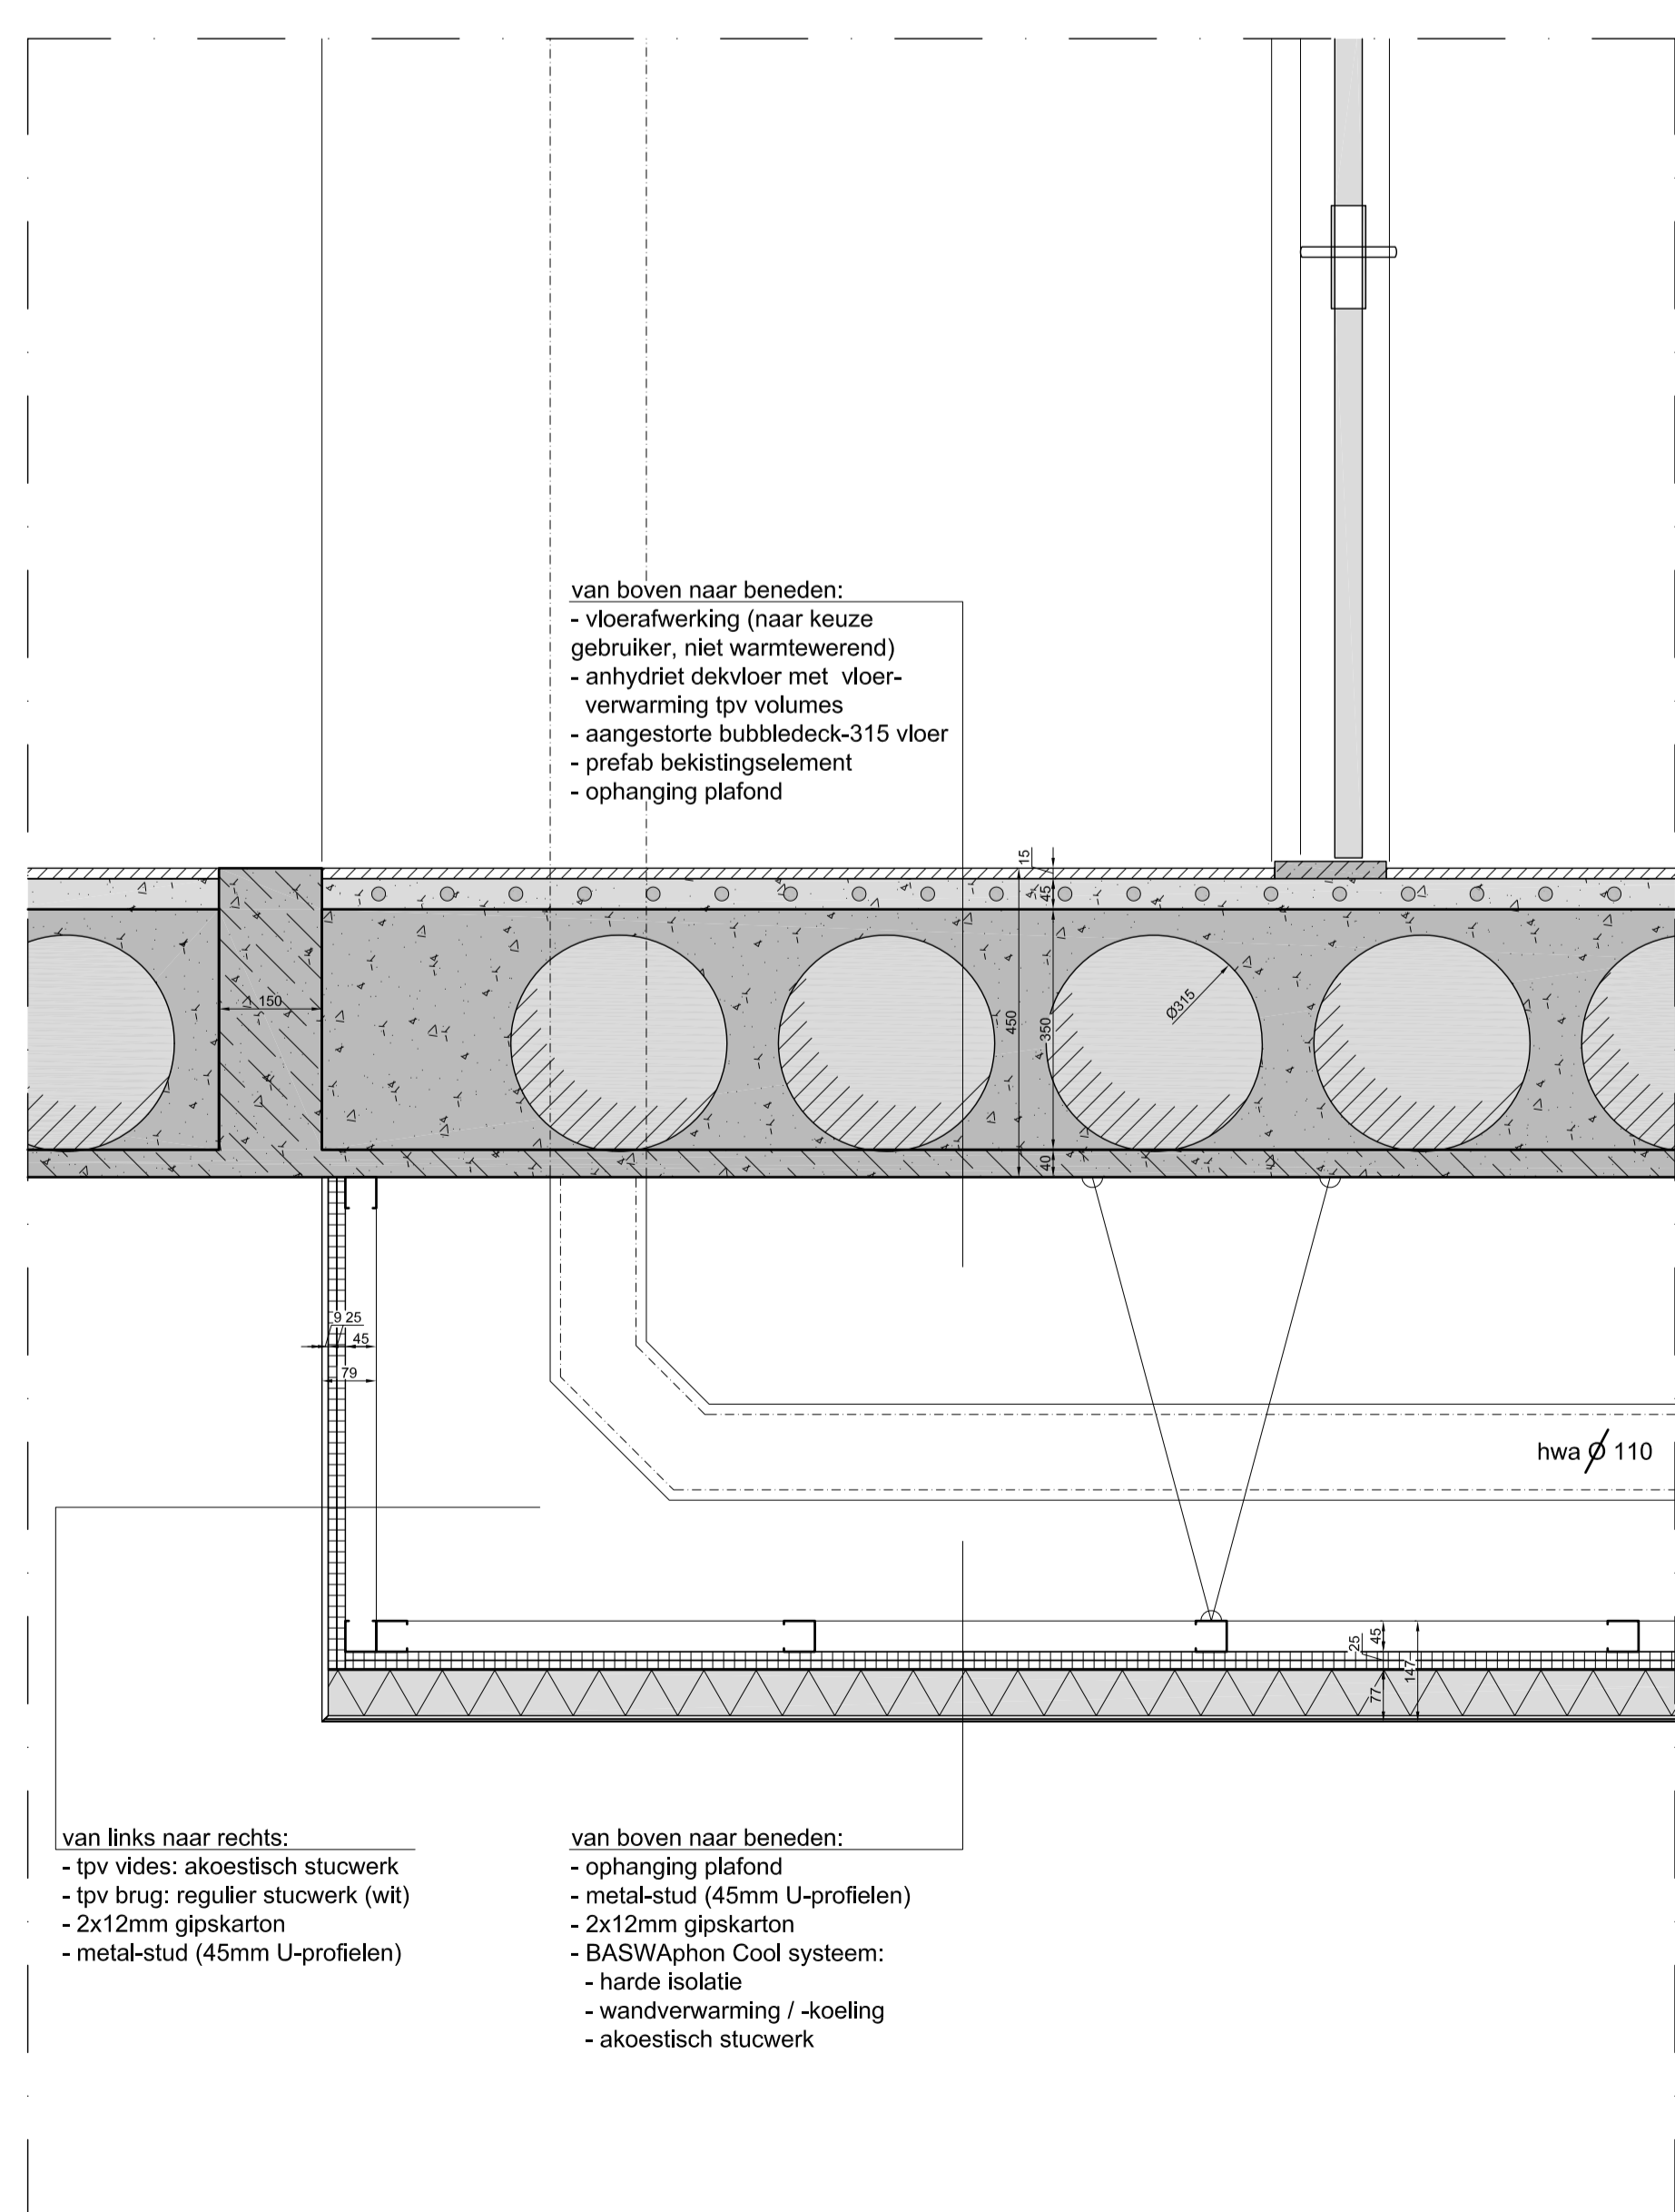

Detail V3 - 1:10

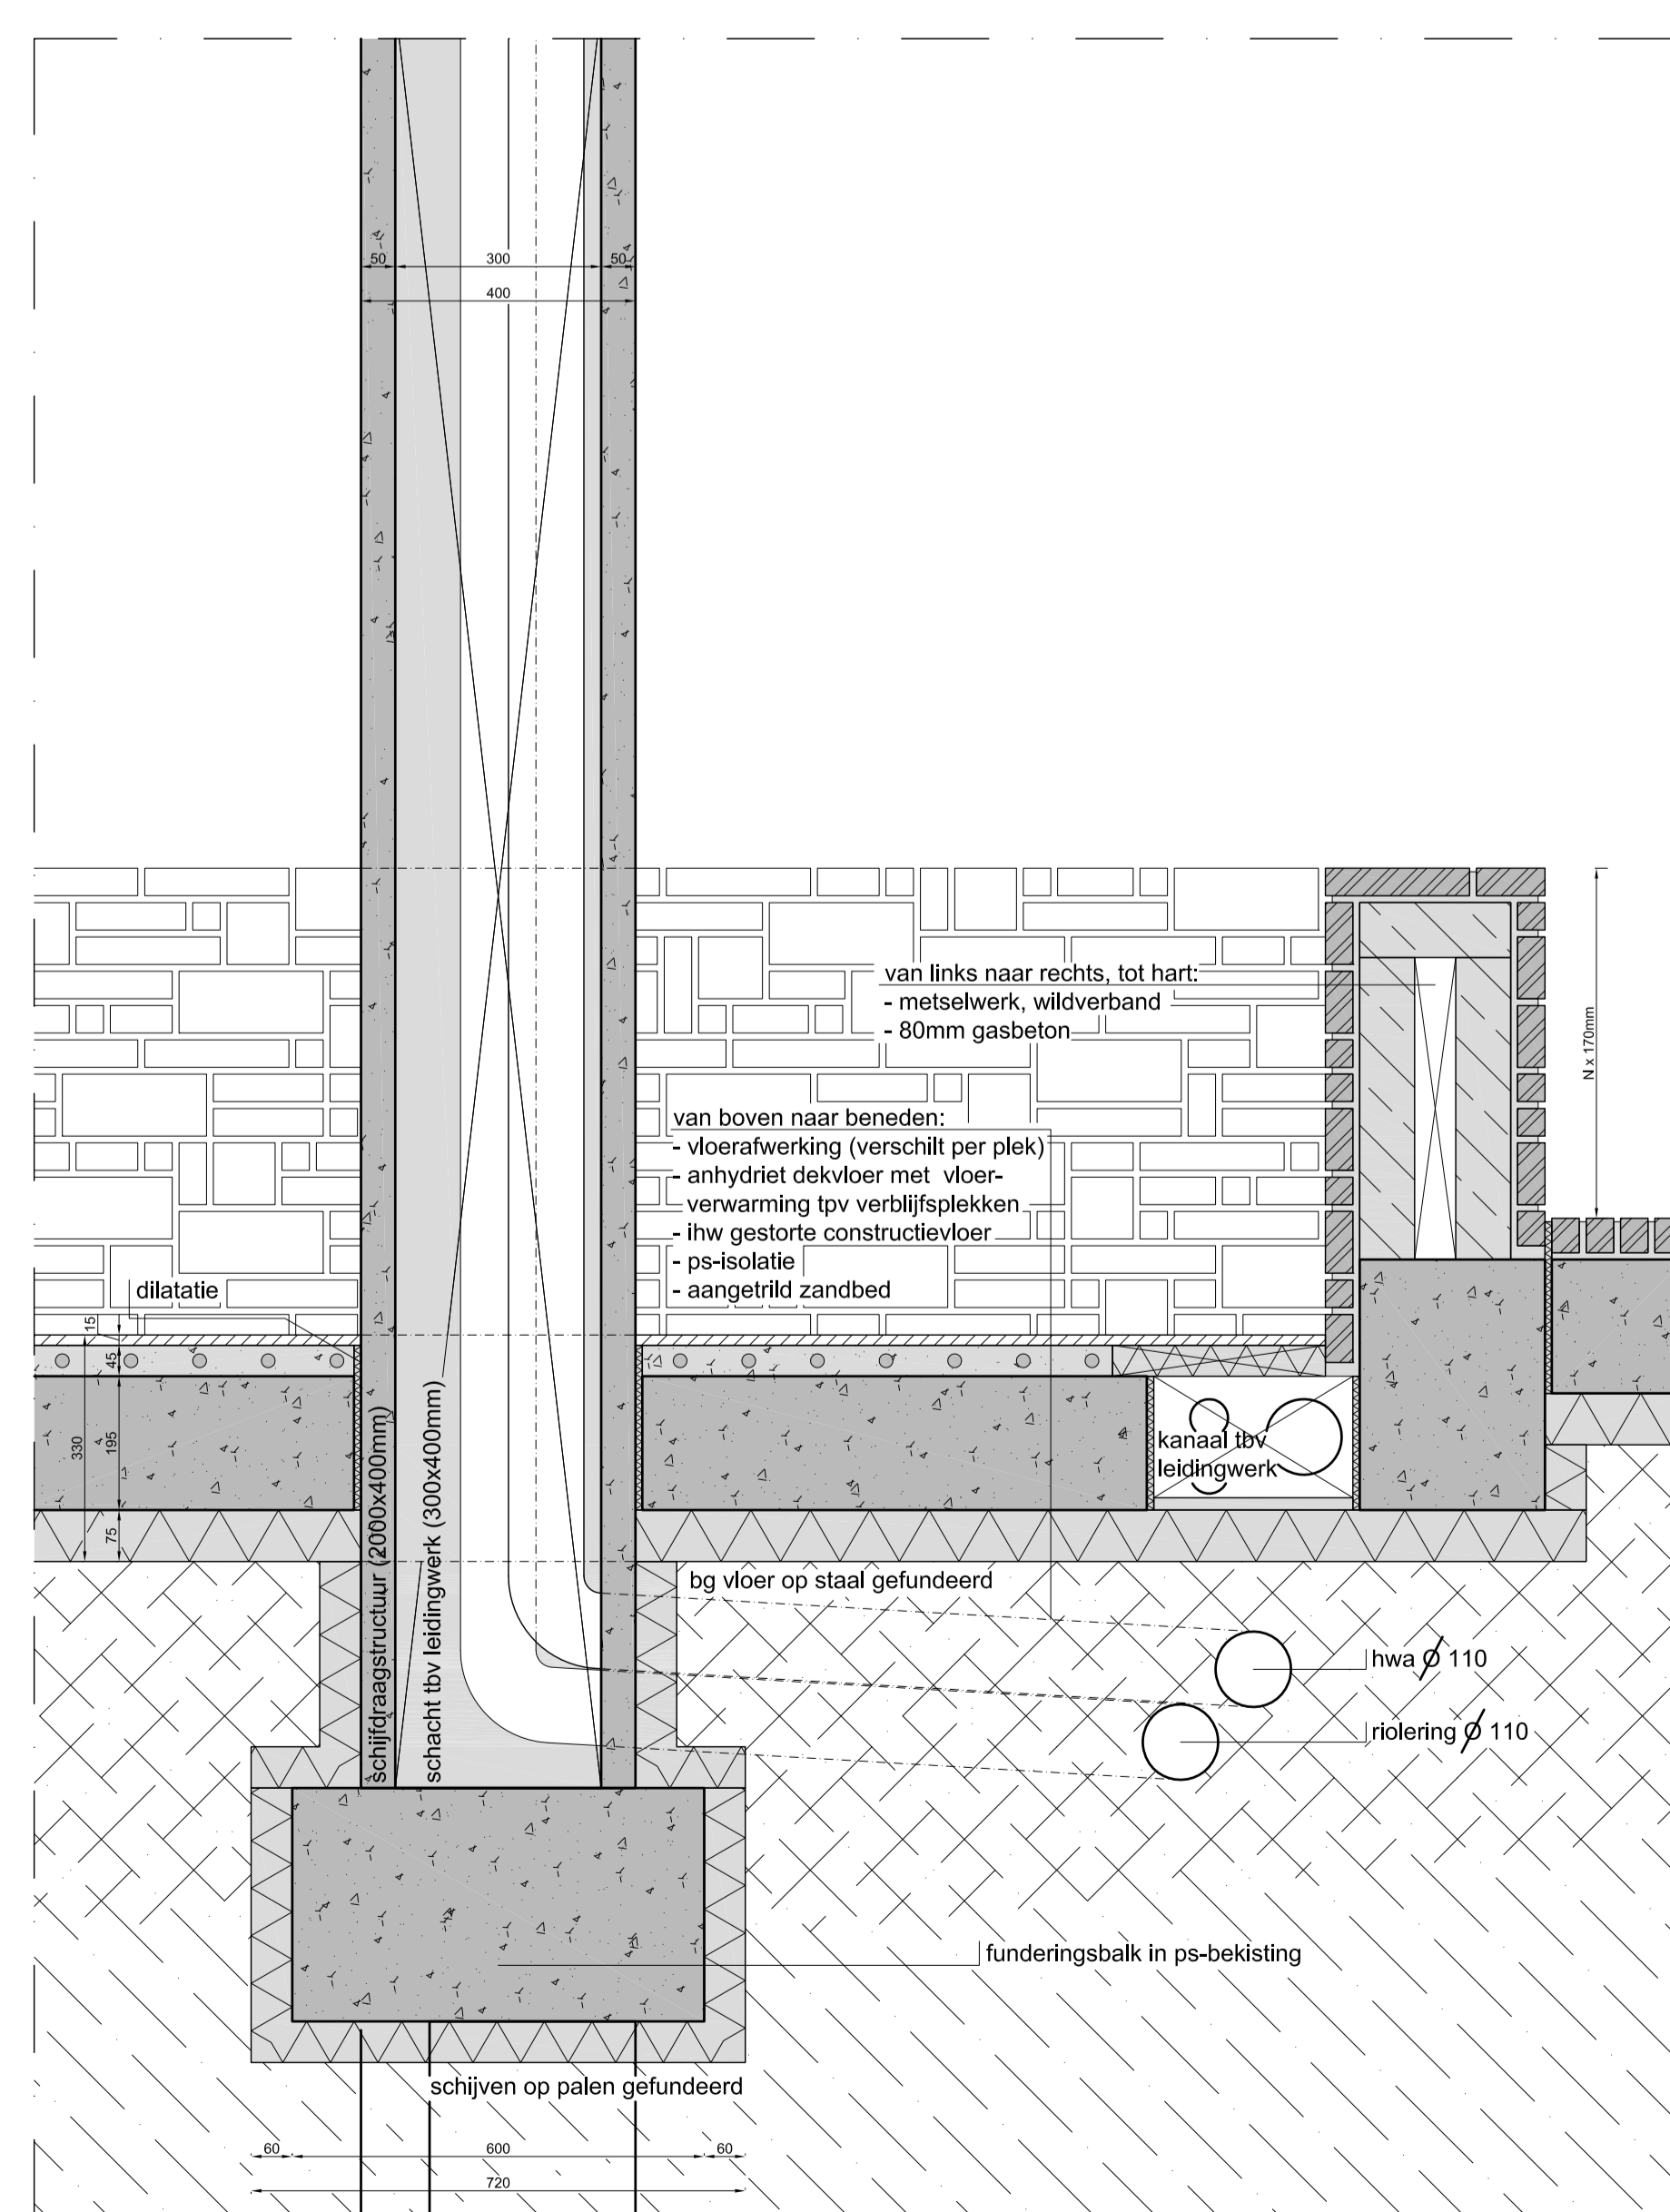

Detail V4 - 1:10

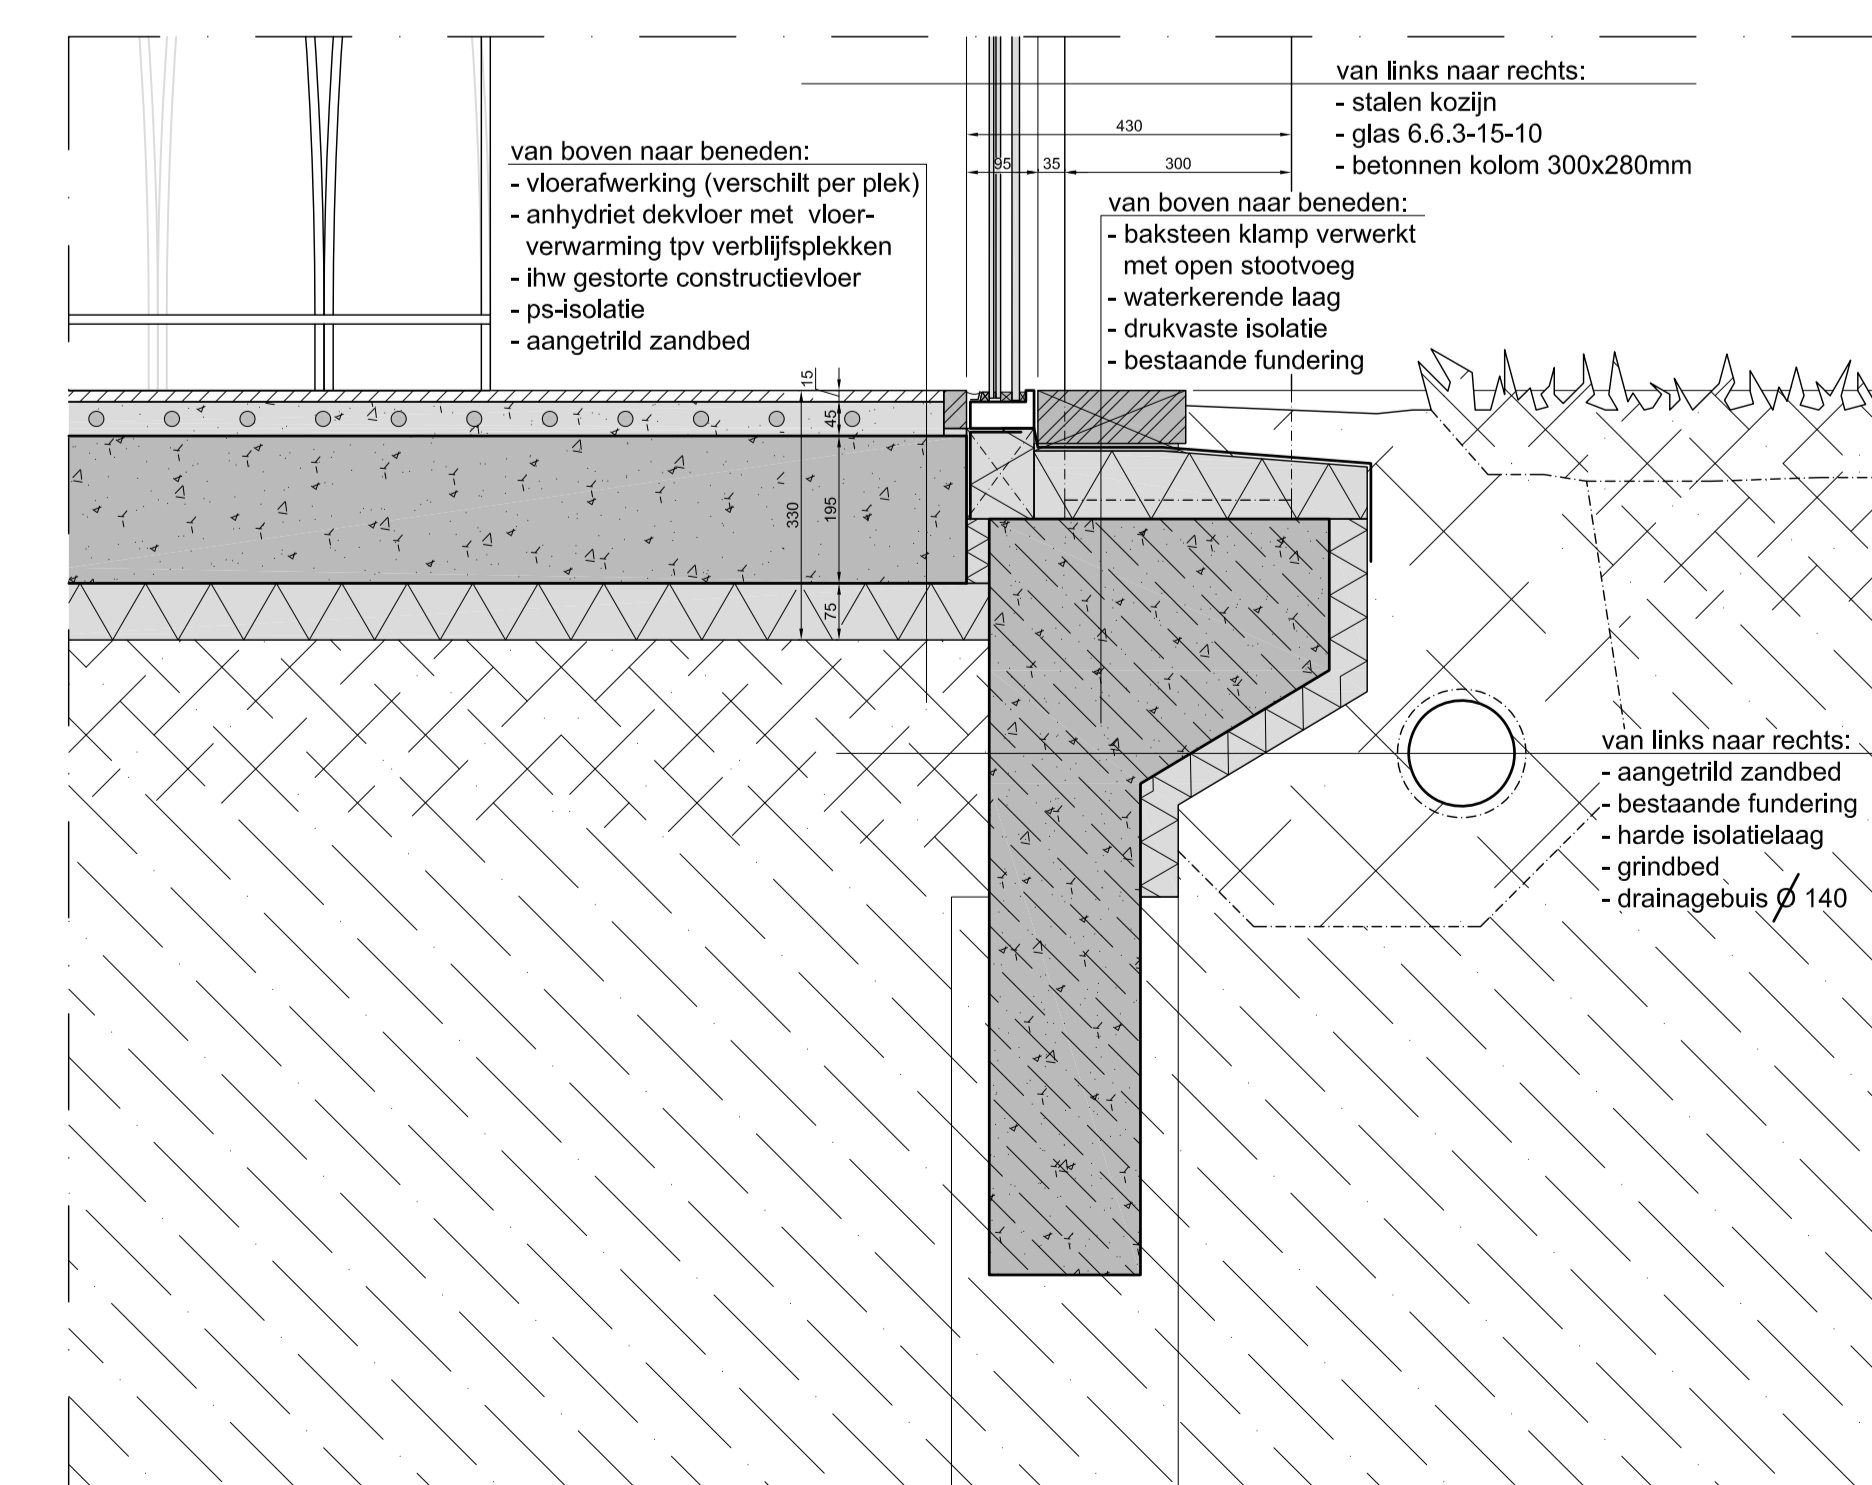

Detail V7 - 1:10