




Westgevel - 1:200

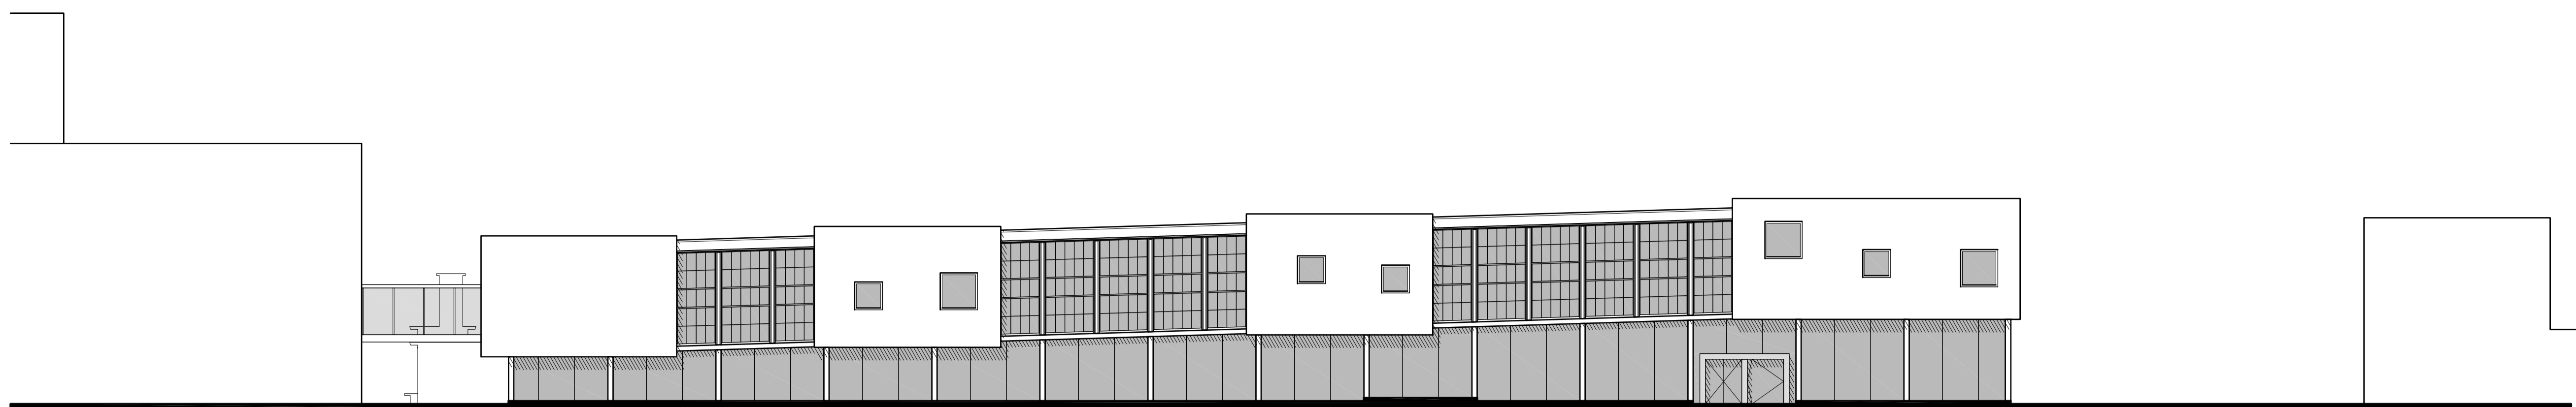



Zuidgevel - 1:200

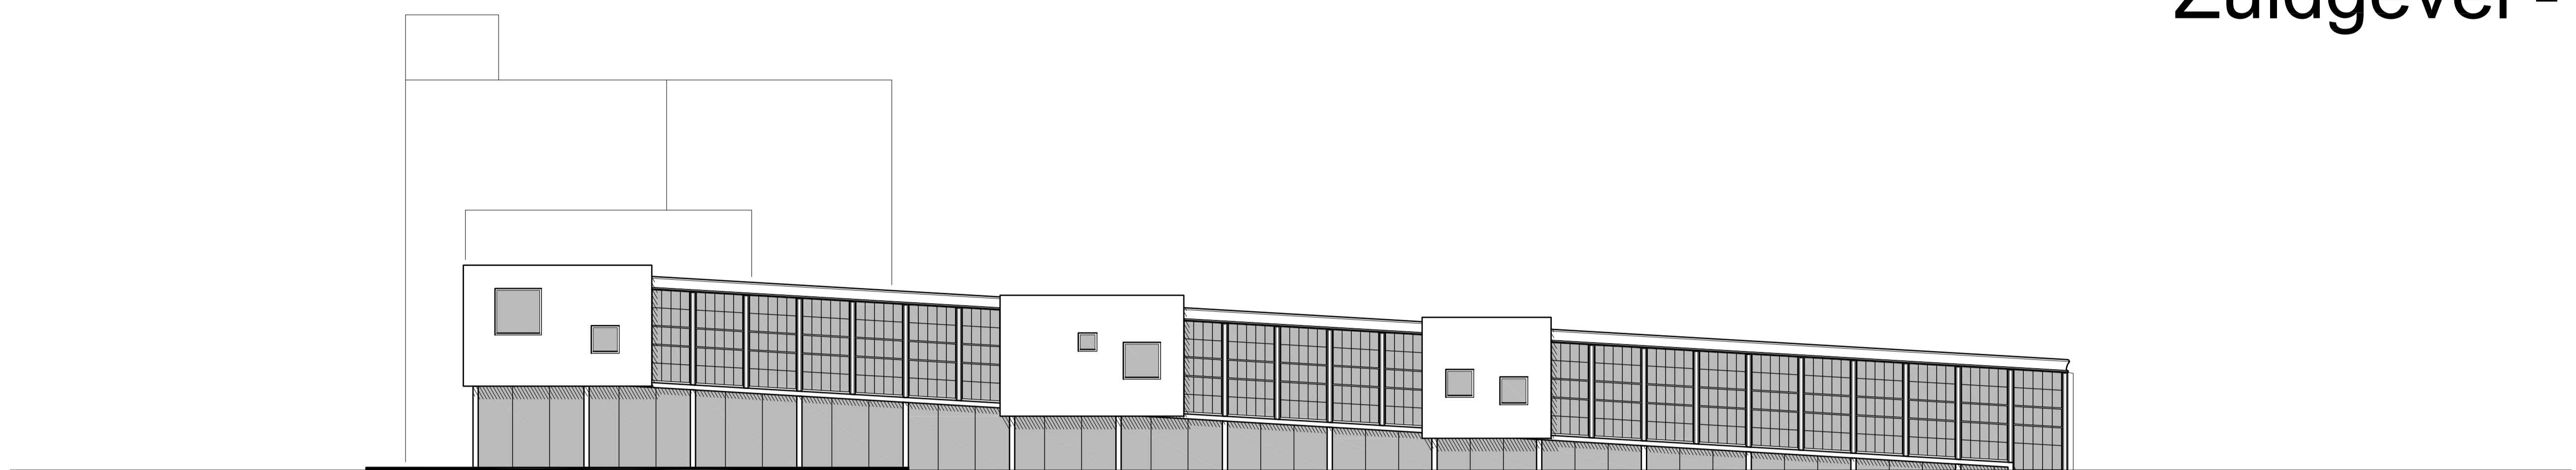

Oostgevel - 1:200

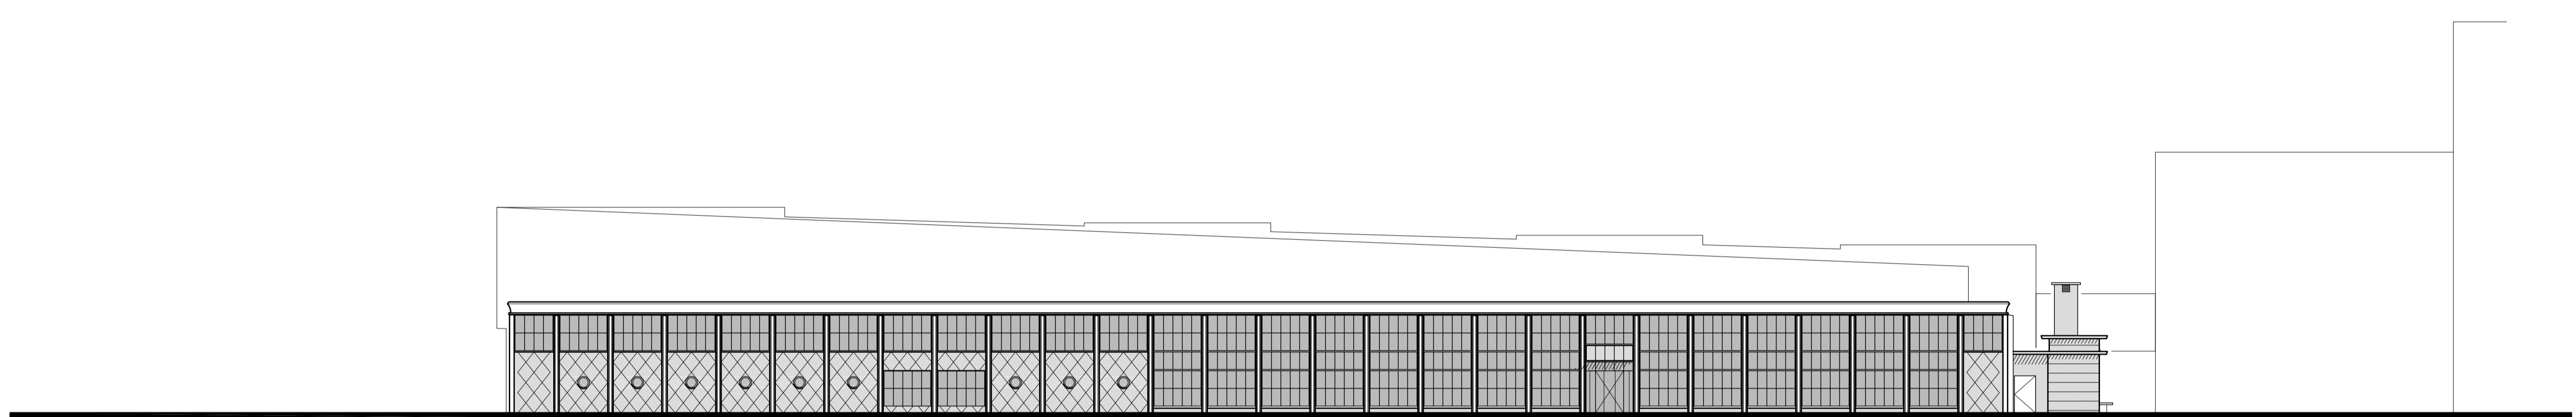

Noordgevel - 1:200

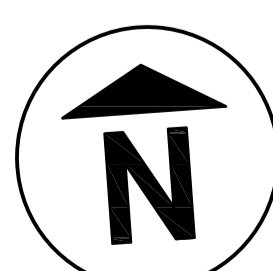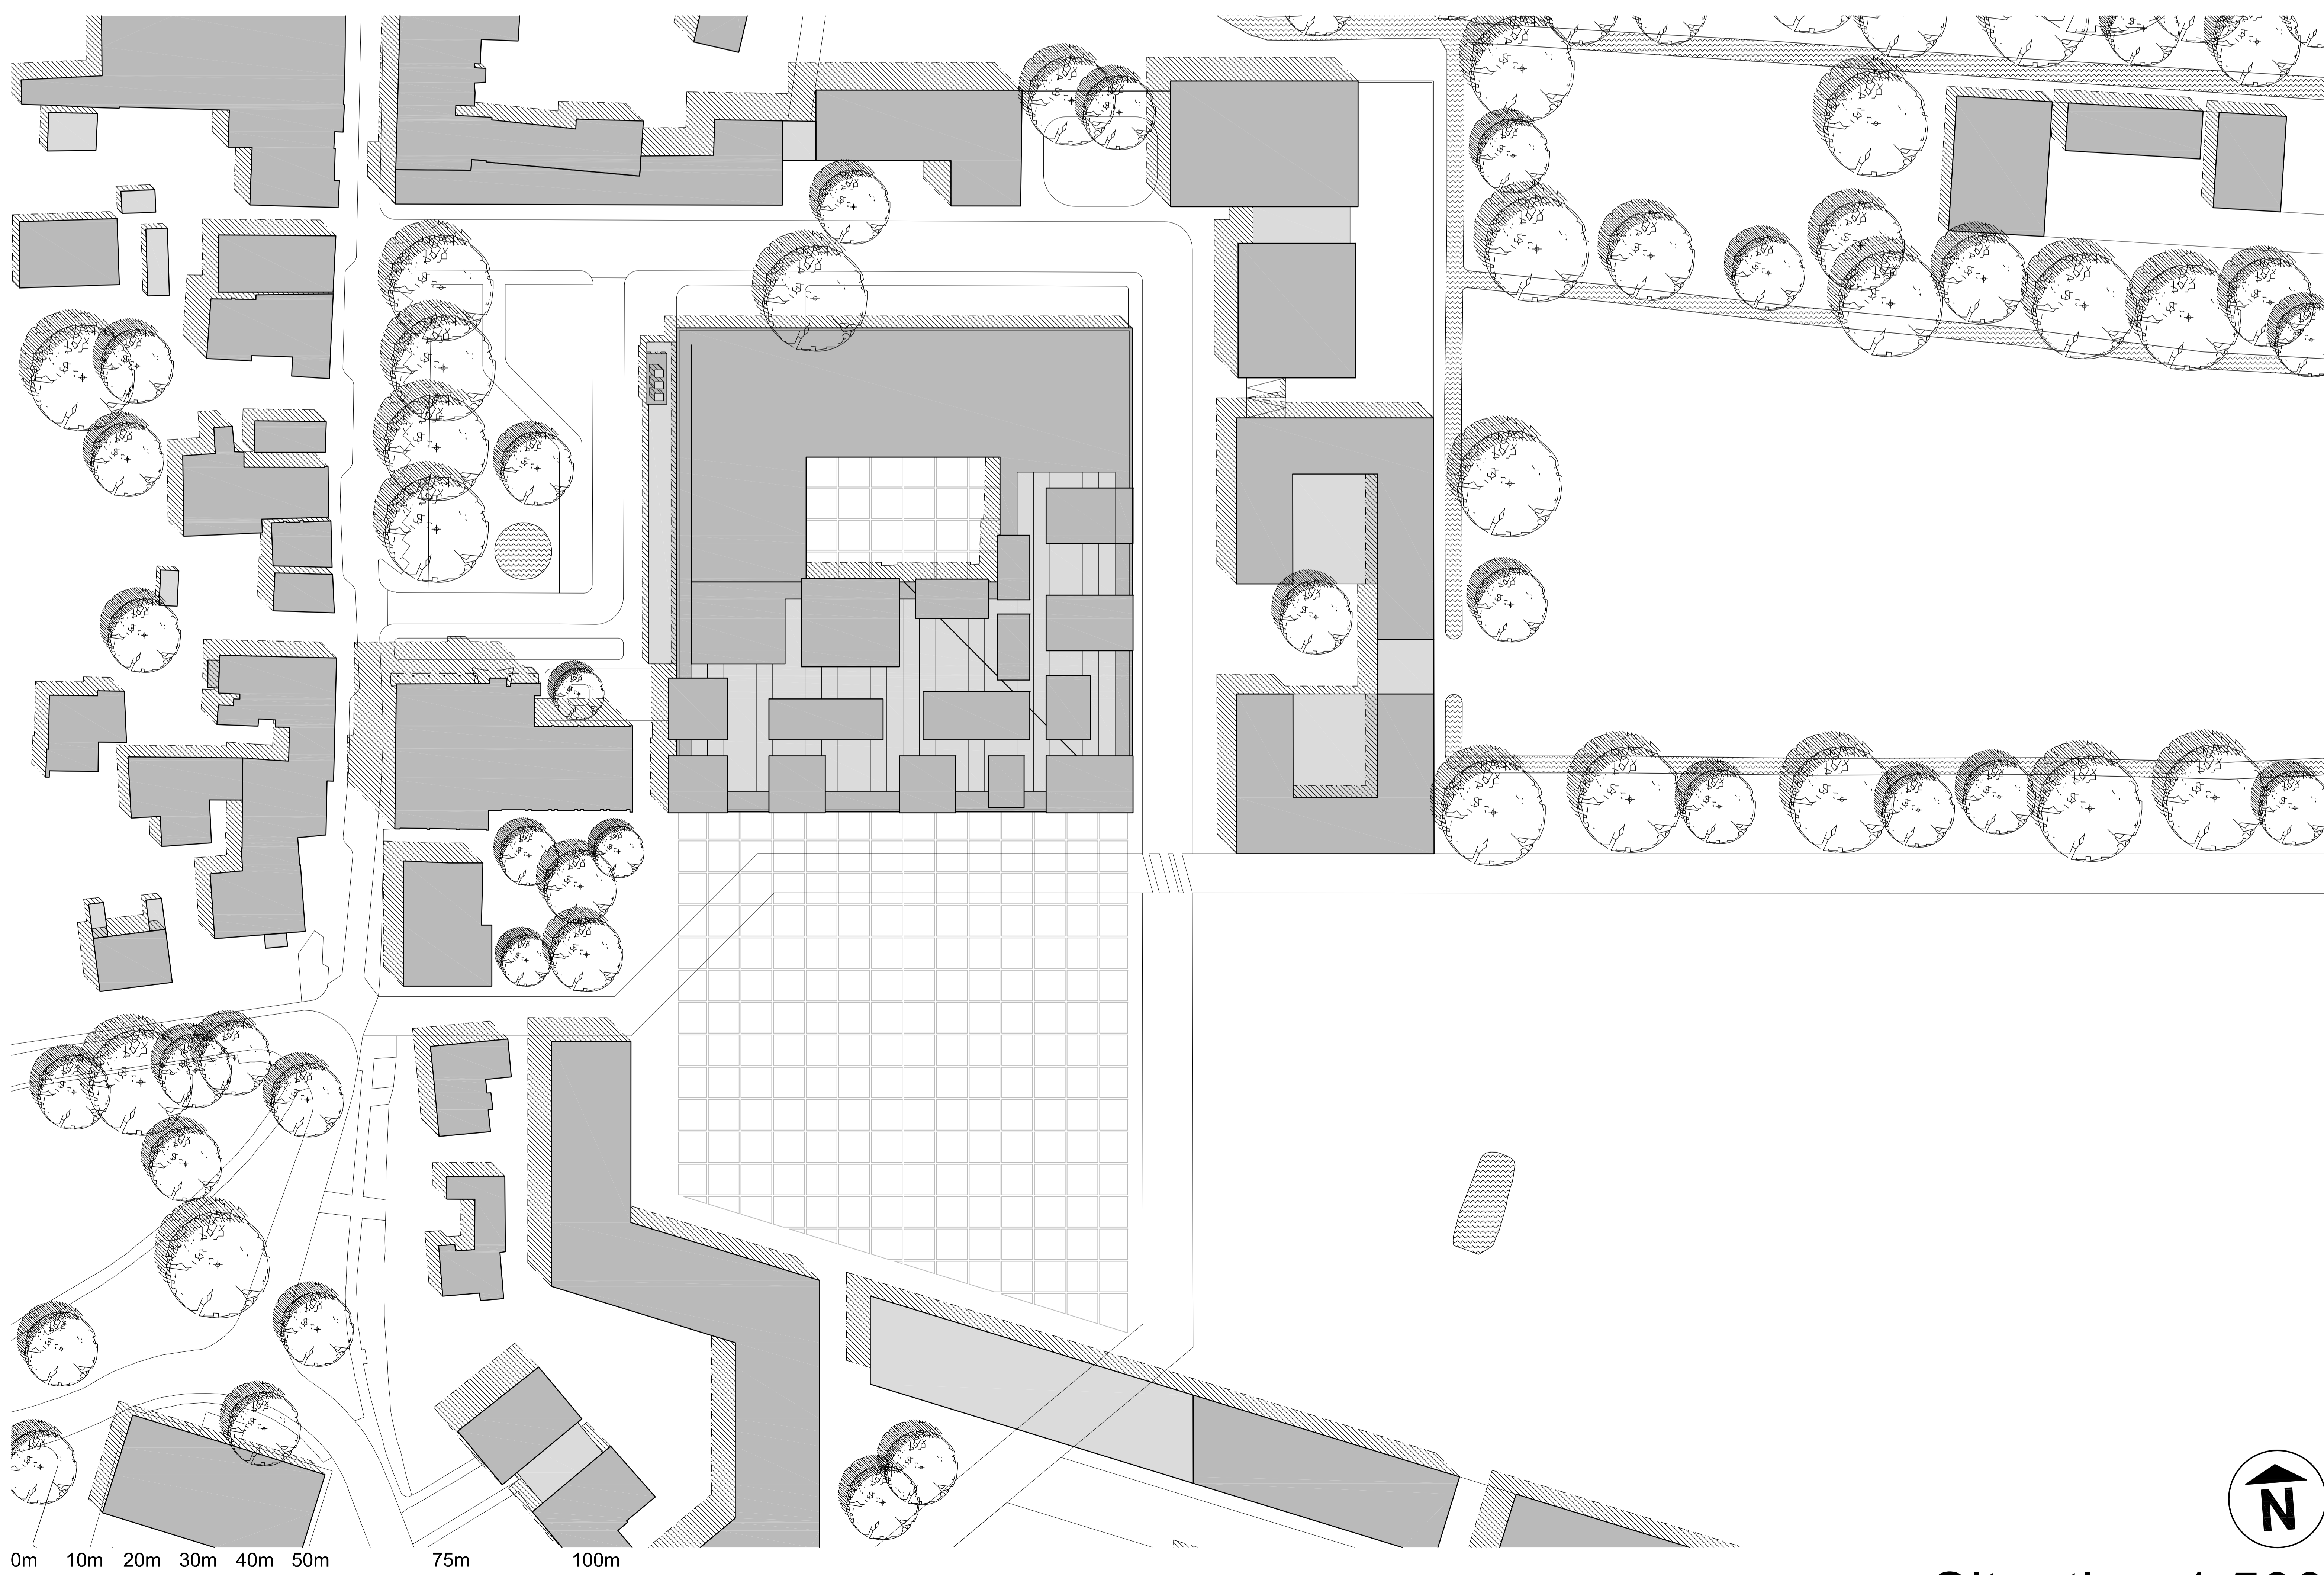

Situatie - 1:500